



US 50 at Ward Street

TS- 1989-B

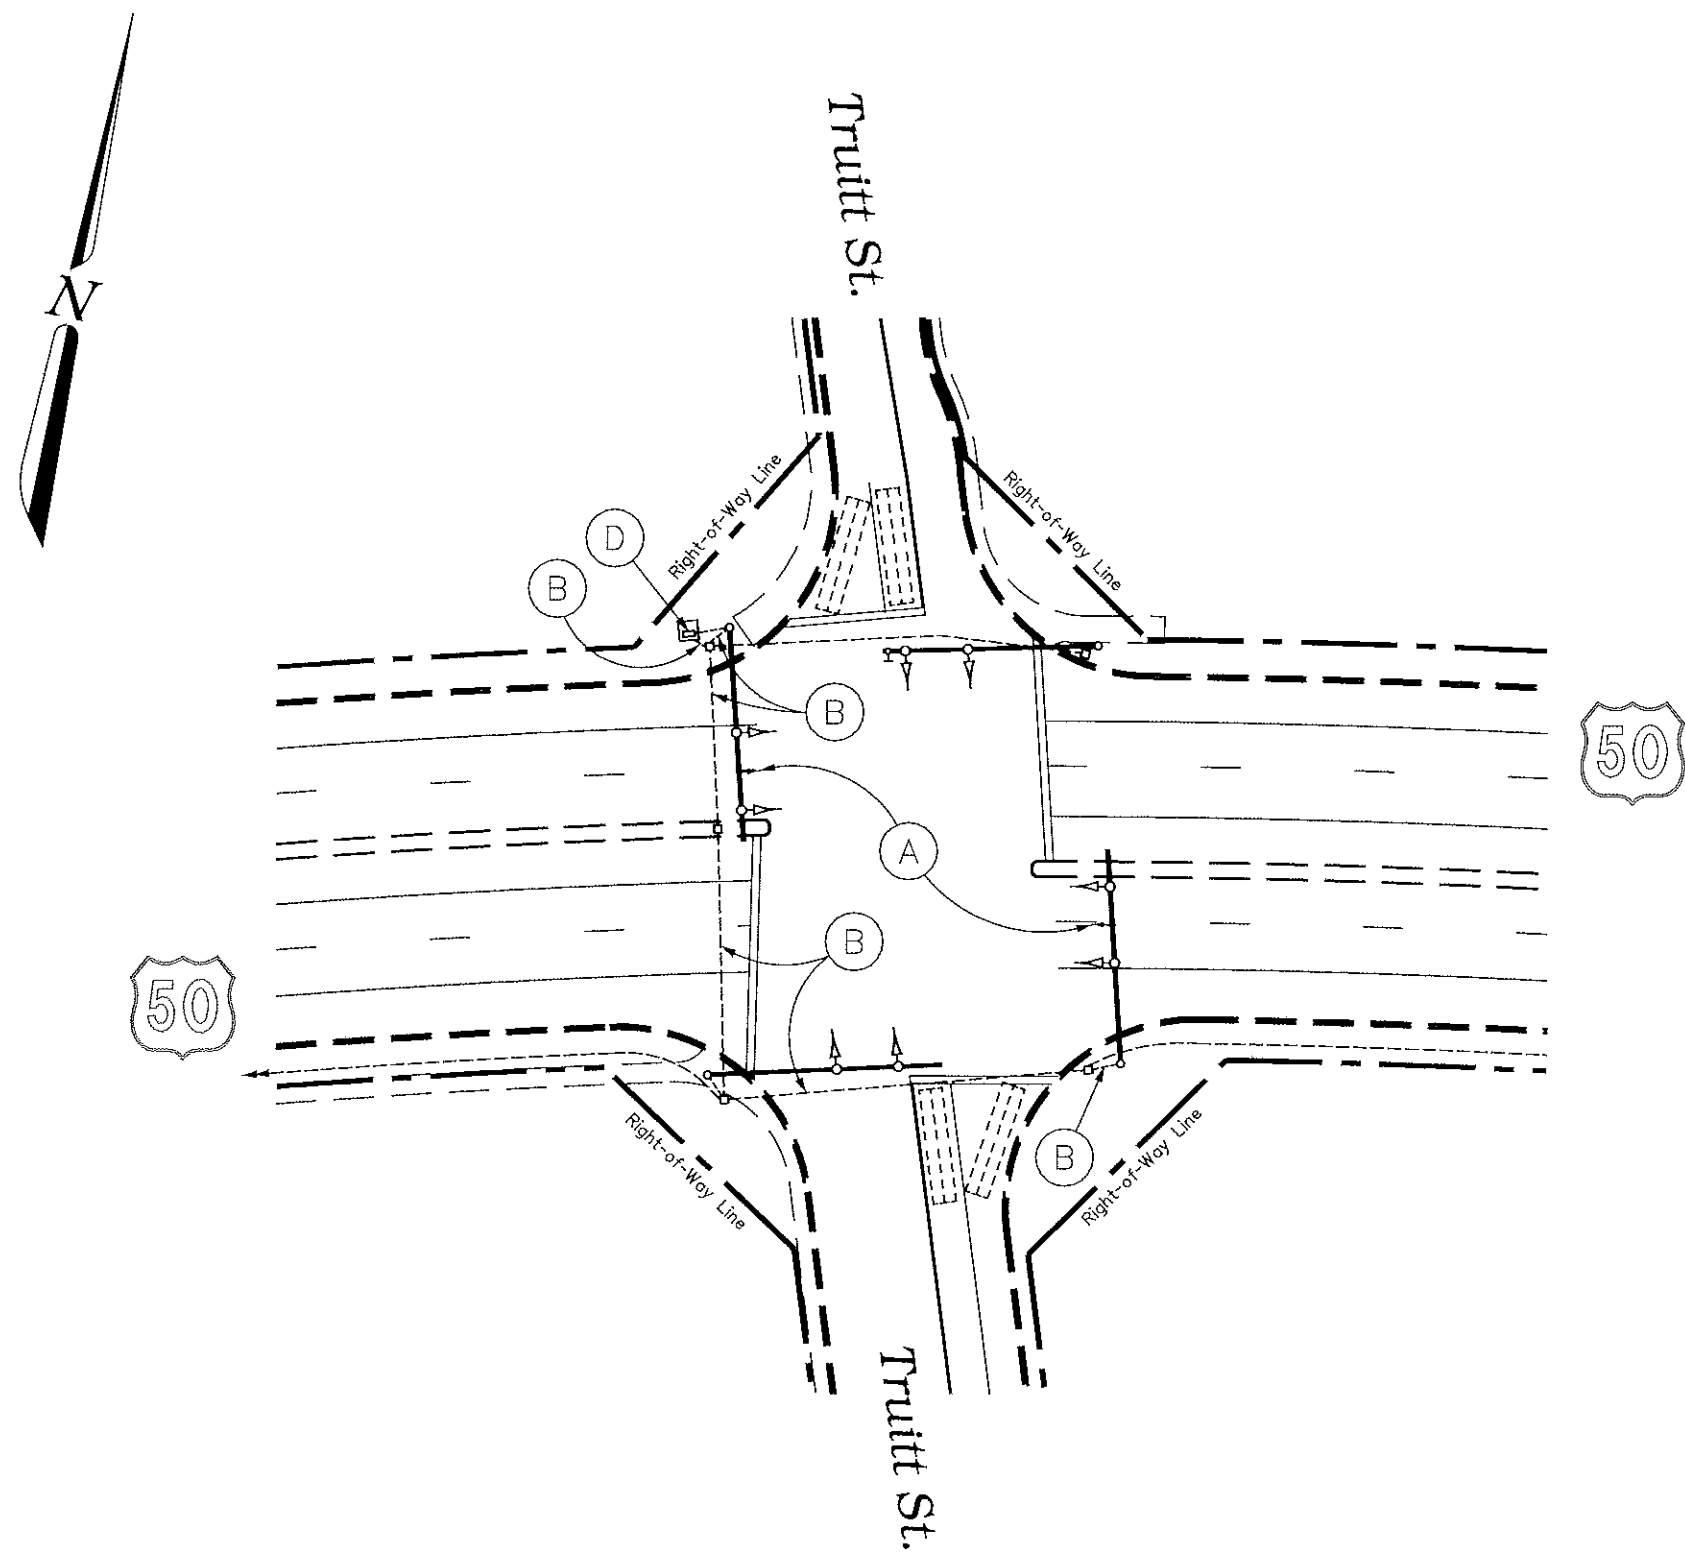


US 50 at Truitt Street

TS- 1969-A

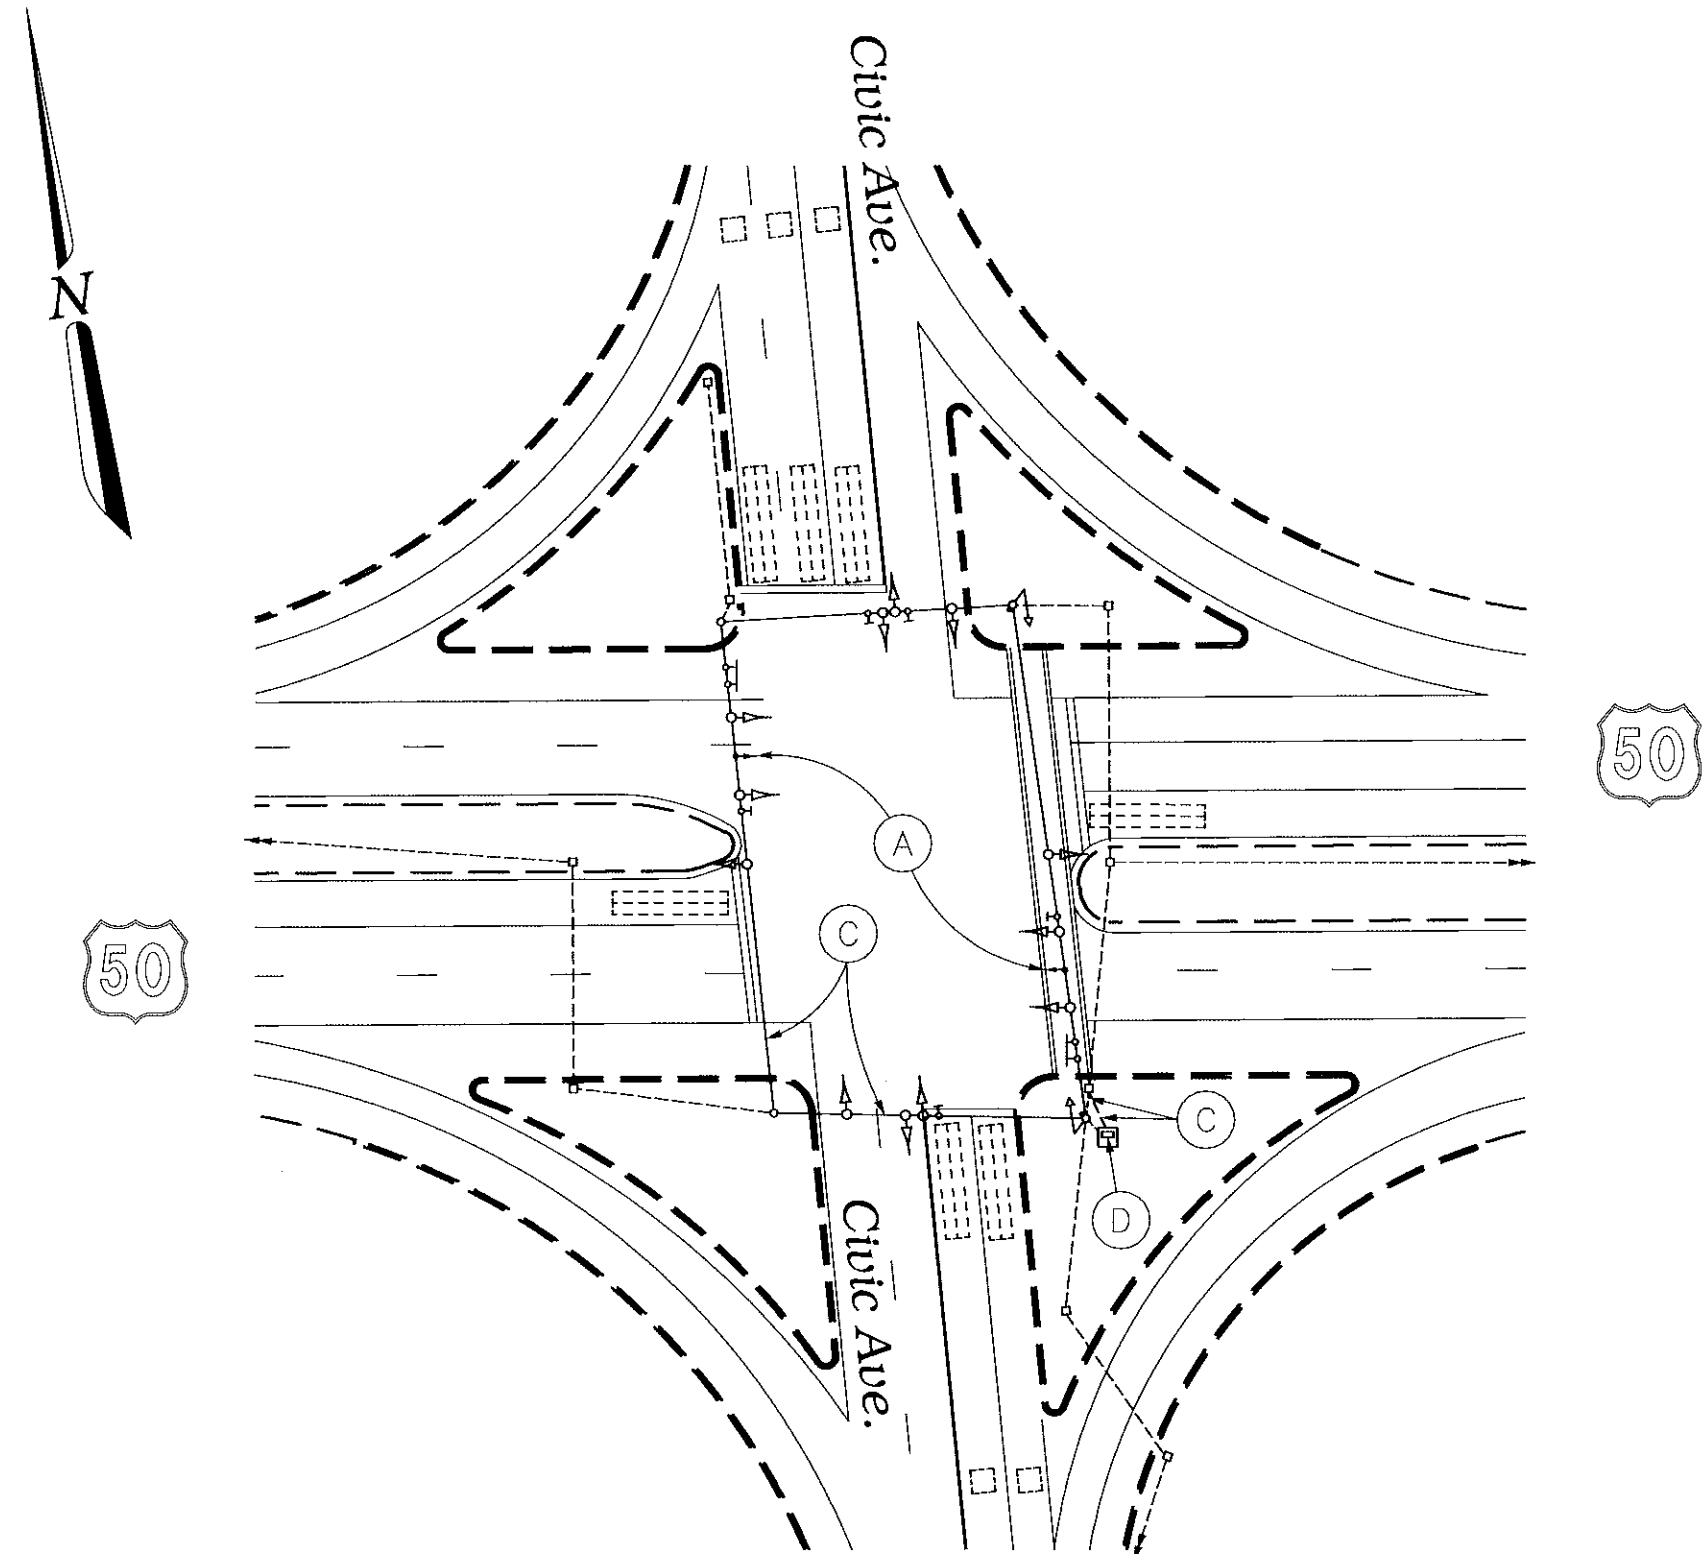


US 50 at Civic Avenue

TS- 1407-C

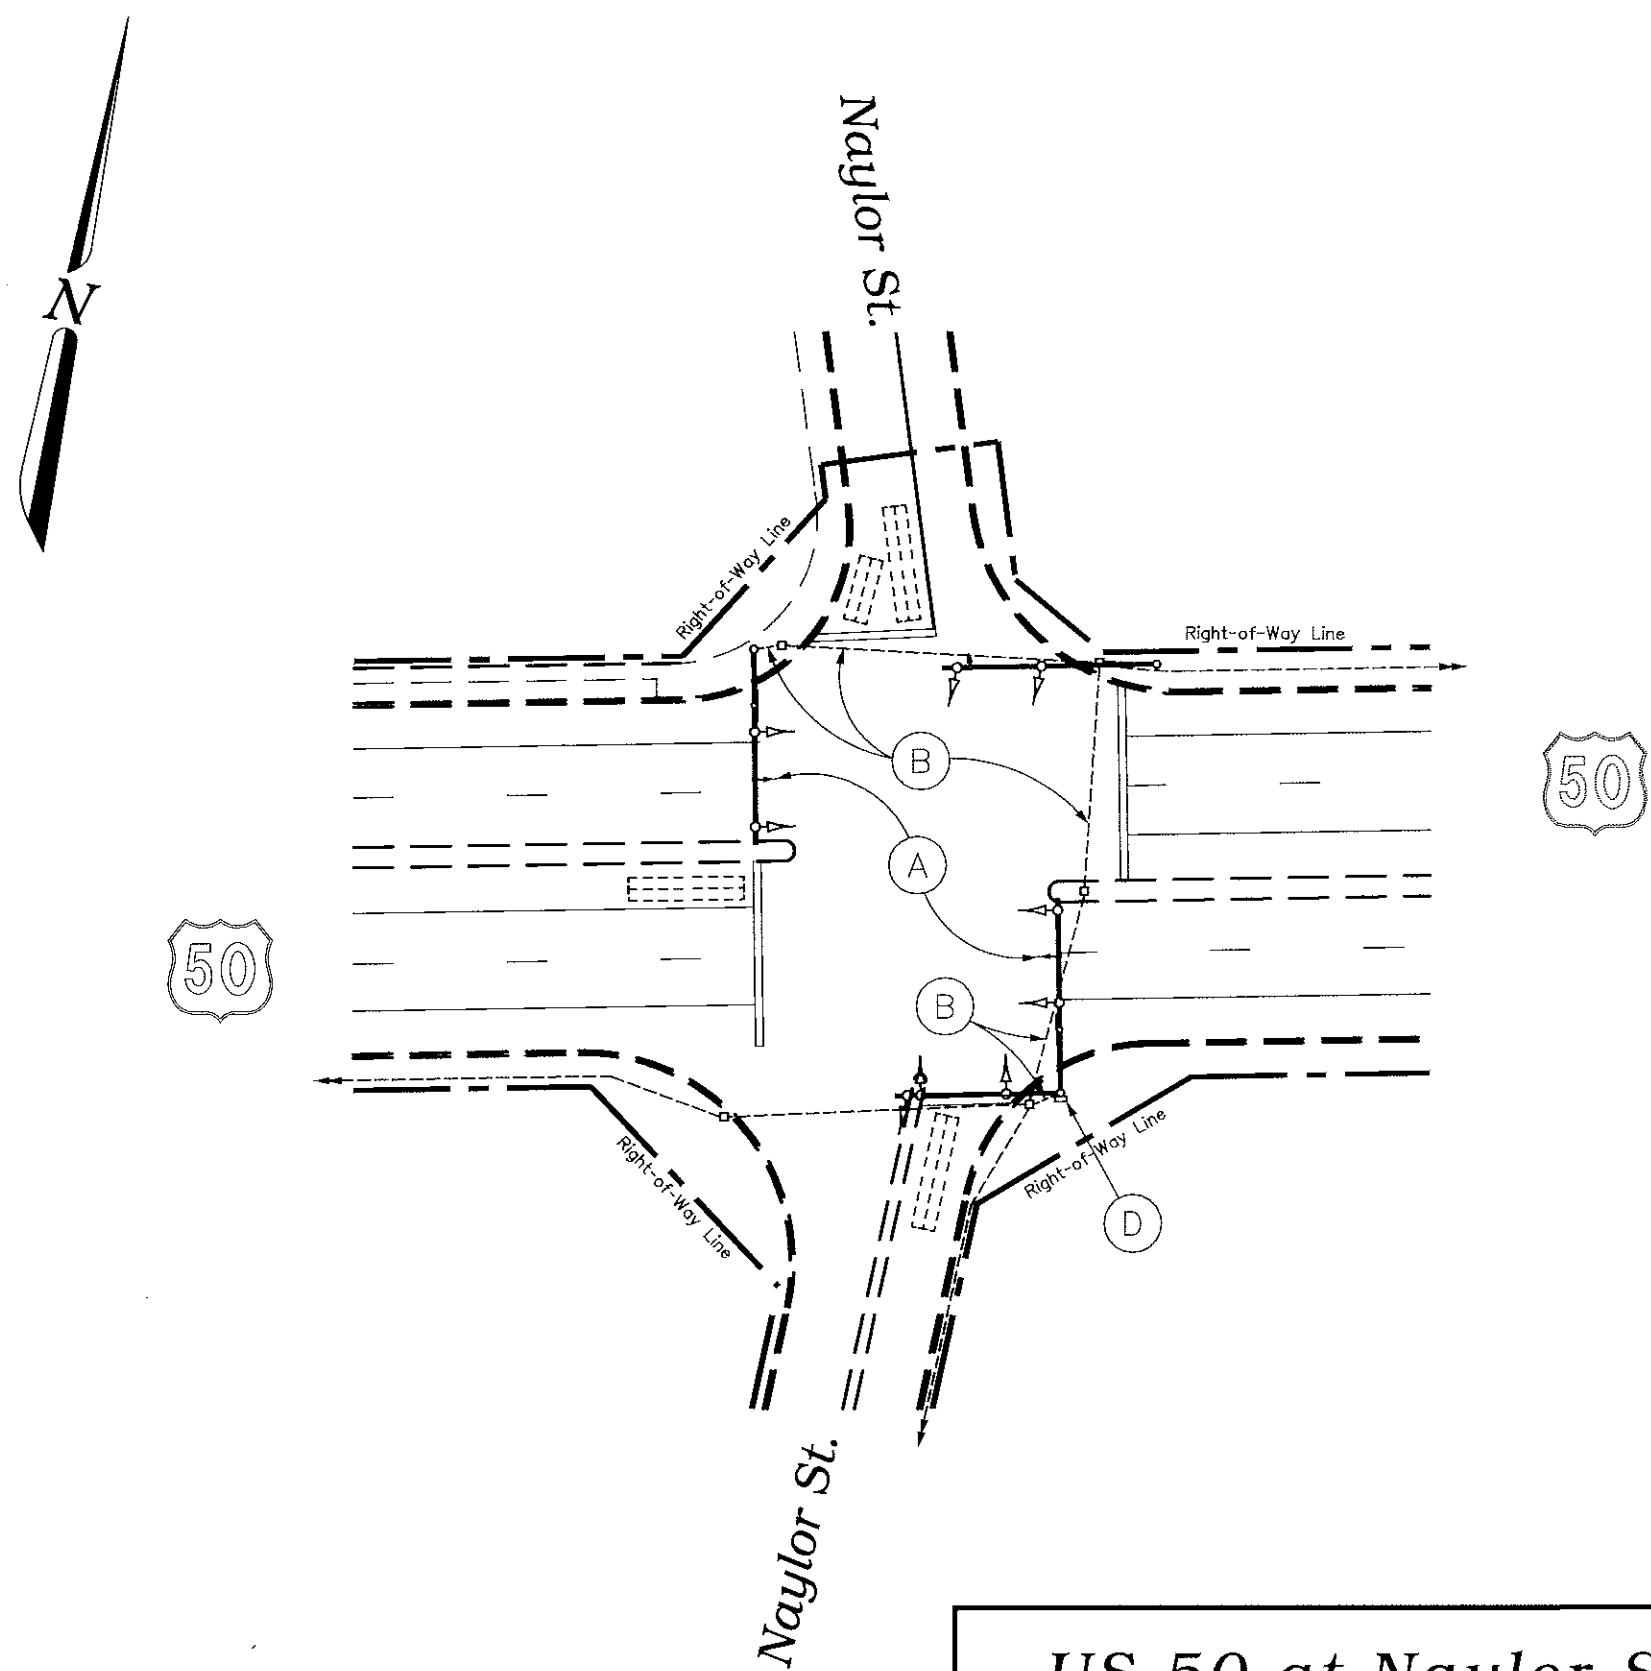

US 50 at Naylor Street

TS- 2085-D

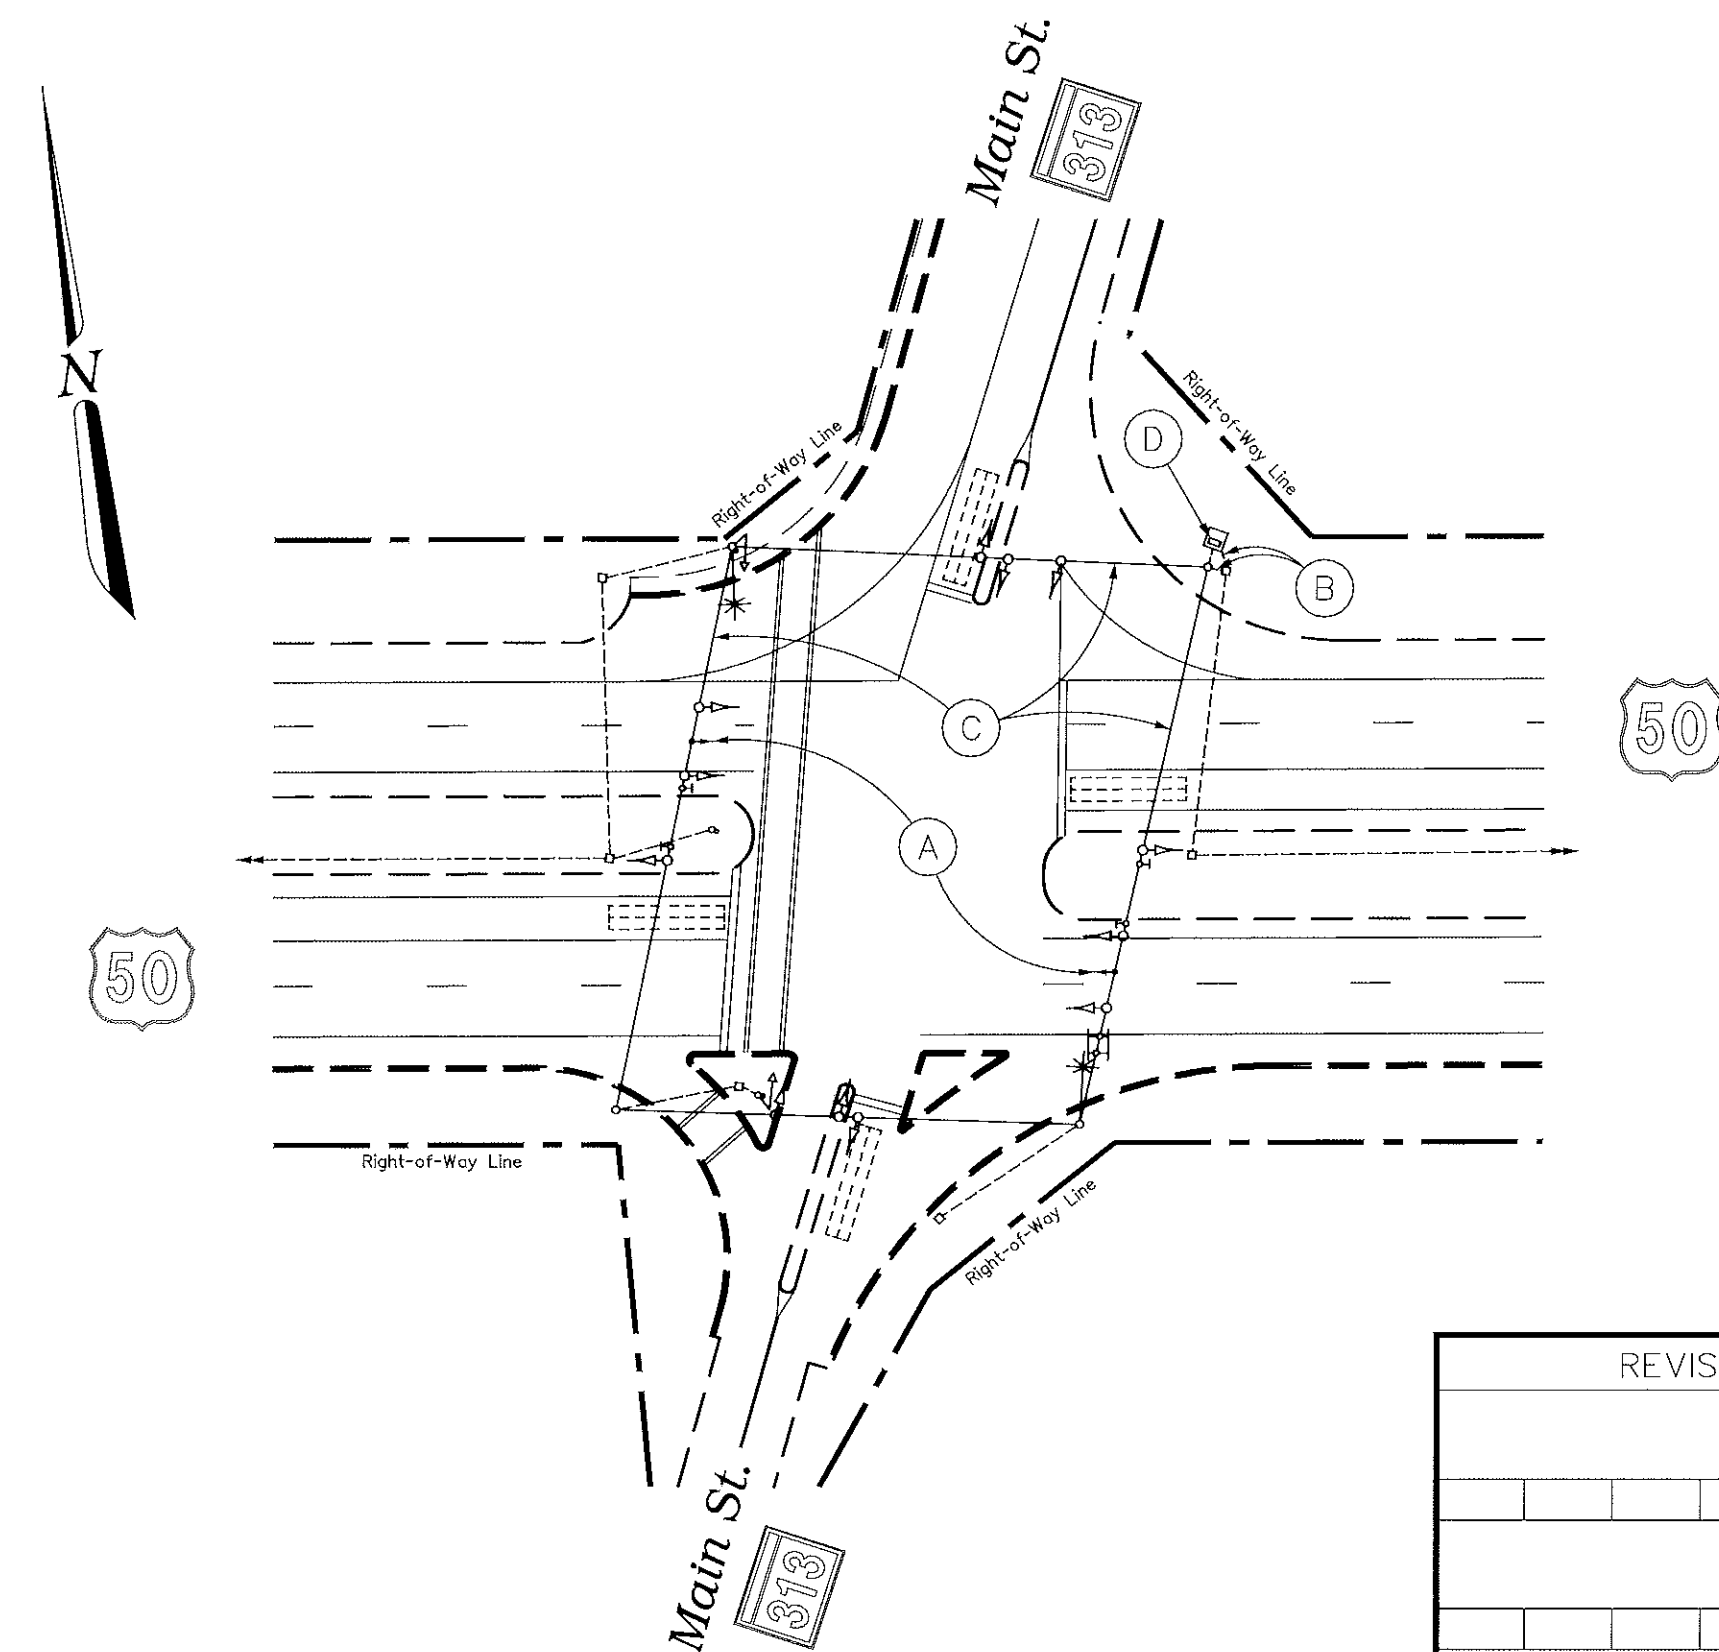

US 50 at Main Street

TS- 504-E

PROJECT DESCRIPTION

This project involves the installation of opticom pre-emption equipment along US 50 at the existing signalized intersections of Ward Street, Naylor Street, Truitt Street, East Main Street, and Civic Avenue, in Wicomico County, Maryland. US 50 is considered to run in an east/west direction.

The existing cabinets & controllers at each intersection shall be utilized.

EQUIPMENT LIST

B. Equipment to be furnished and/or installed by the Contractor.

Item No.	Quantity	Units	Description
1001	5	EA	Maintenance of traffic per assignment.
8012	10	EA	3M Opticom #521 detector eye.
8013	4	EA	3M Opticom #560 card rack.
8014	4	EA	3M Opticom #562 discriminator module.
8037	1950	LF	4-conductor Opticom detector cable.


CONSTRUCTION DETAILS

- A. Install opticom detector eye (as directed by Engineer in the field).
- B. Use existing conduit.
- C. Use existing span wire.
- D. Use existing cabinet/controller.

CONTACT LIST

The contact persons for District #1 are as follows:

Mr. Donnie Drewer District Engineer 410-543-6715	Mr. James Wright A.D.E. - Maintenance 410-543-6715
Mr. Gene Coriell A.D.E. - Traffic 410-543-6715	Mr. Richard L. Daff Chief, T.O.D. 410-787-7630
Mr. Bruce Poole Utility Engineer 410-543-6715	

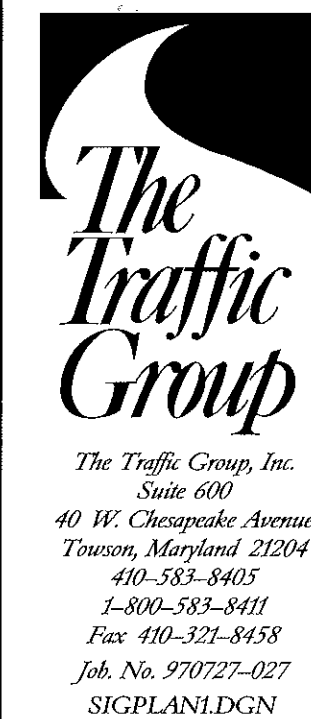

REVISIONS 1. 4/4/99 2. 4/5/99		APPROVALS 1. 4/4/99 ASST. TRAFFIC ENGINEERING DESIGN DIVISION ASST. DISTRICT ENGINEER - TRAFFIC 2. 4/5/99 CHIEF, TRAFFIC ENGINEERING DESIGN DIVISION DIRECTOR, OFFICE OF TRAFFIC & SAFETY	
DATE: March 25, 1999		LOG MILE: 22005016.40 - 22005017.39	
DRAWN BY: J. Dirndorfer	F.A.P. NO.: N/A	PLAN SHEET NO.: See Indv. Blocks	SHEET NO.: 1 of 2
CHK. BY: C. J. J.	S.H.A. NO.: AW297A5W/BSW	COUNTY: Wicomico	
SCALE: 1" = 50'		MDOT - STATE HIGHWAY ADMINISTRATION Office of Traffic & Safety TRAFFIC ENGINEERING DESIGN DIVISION (Traffic Signal Plan) US 50 from Ward St. to Civic Ave.	